
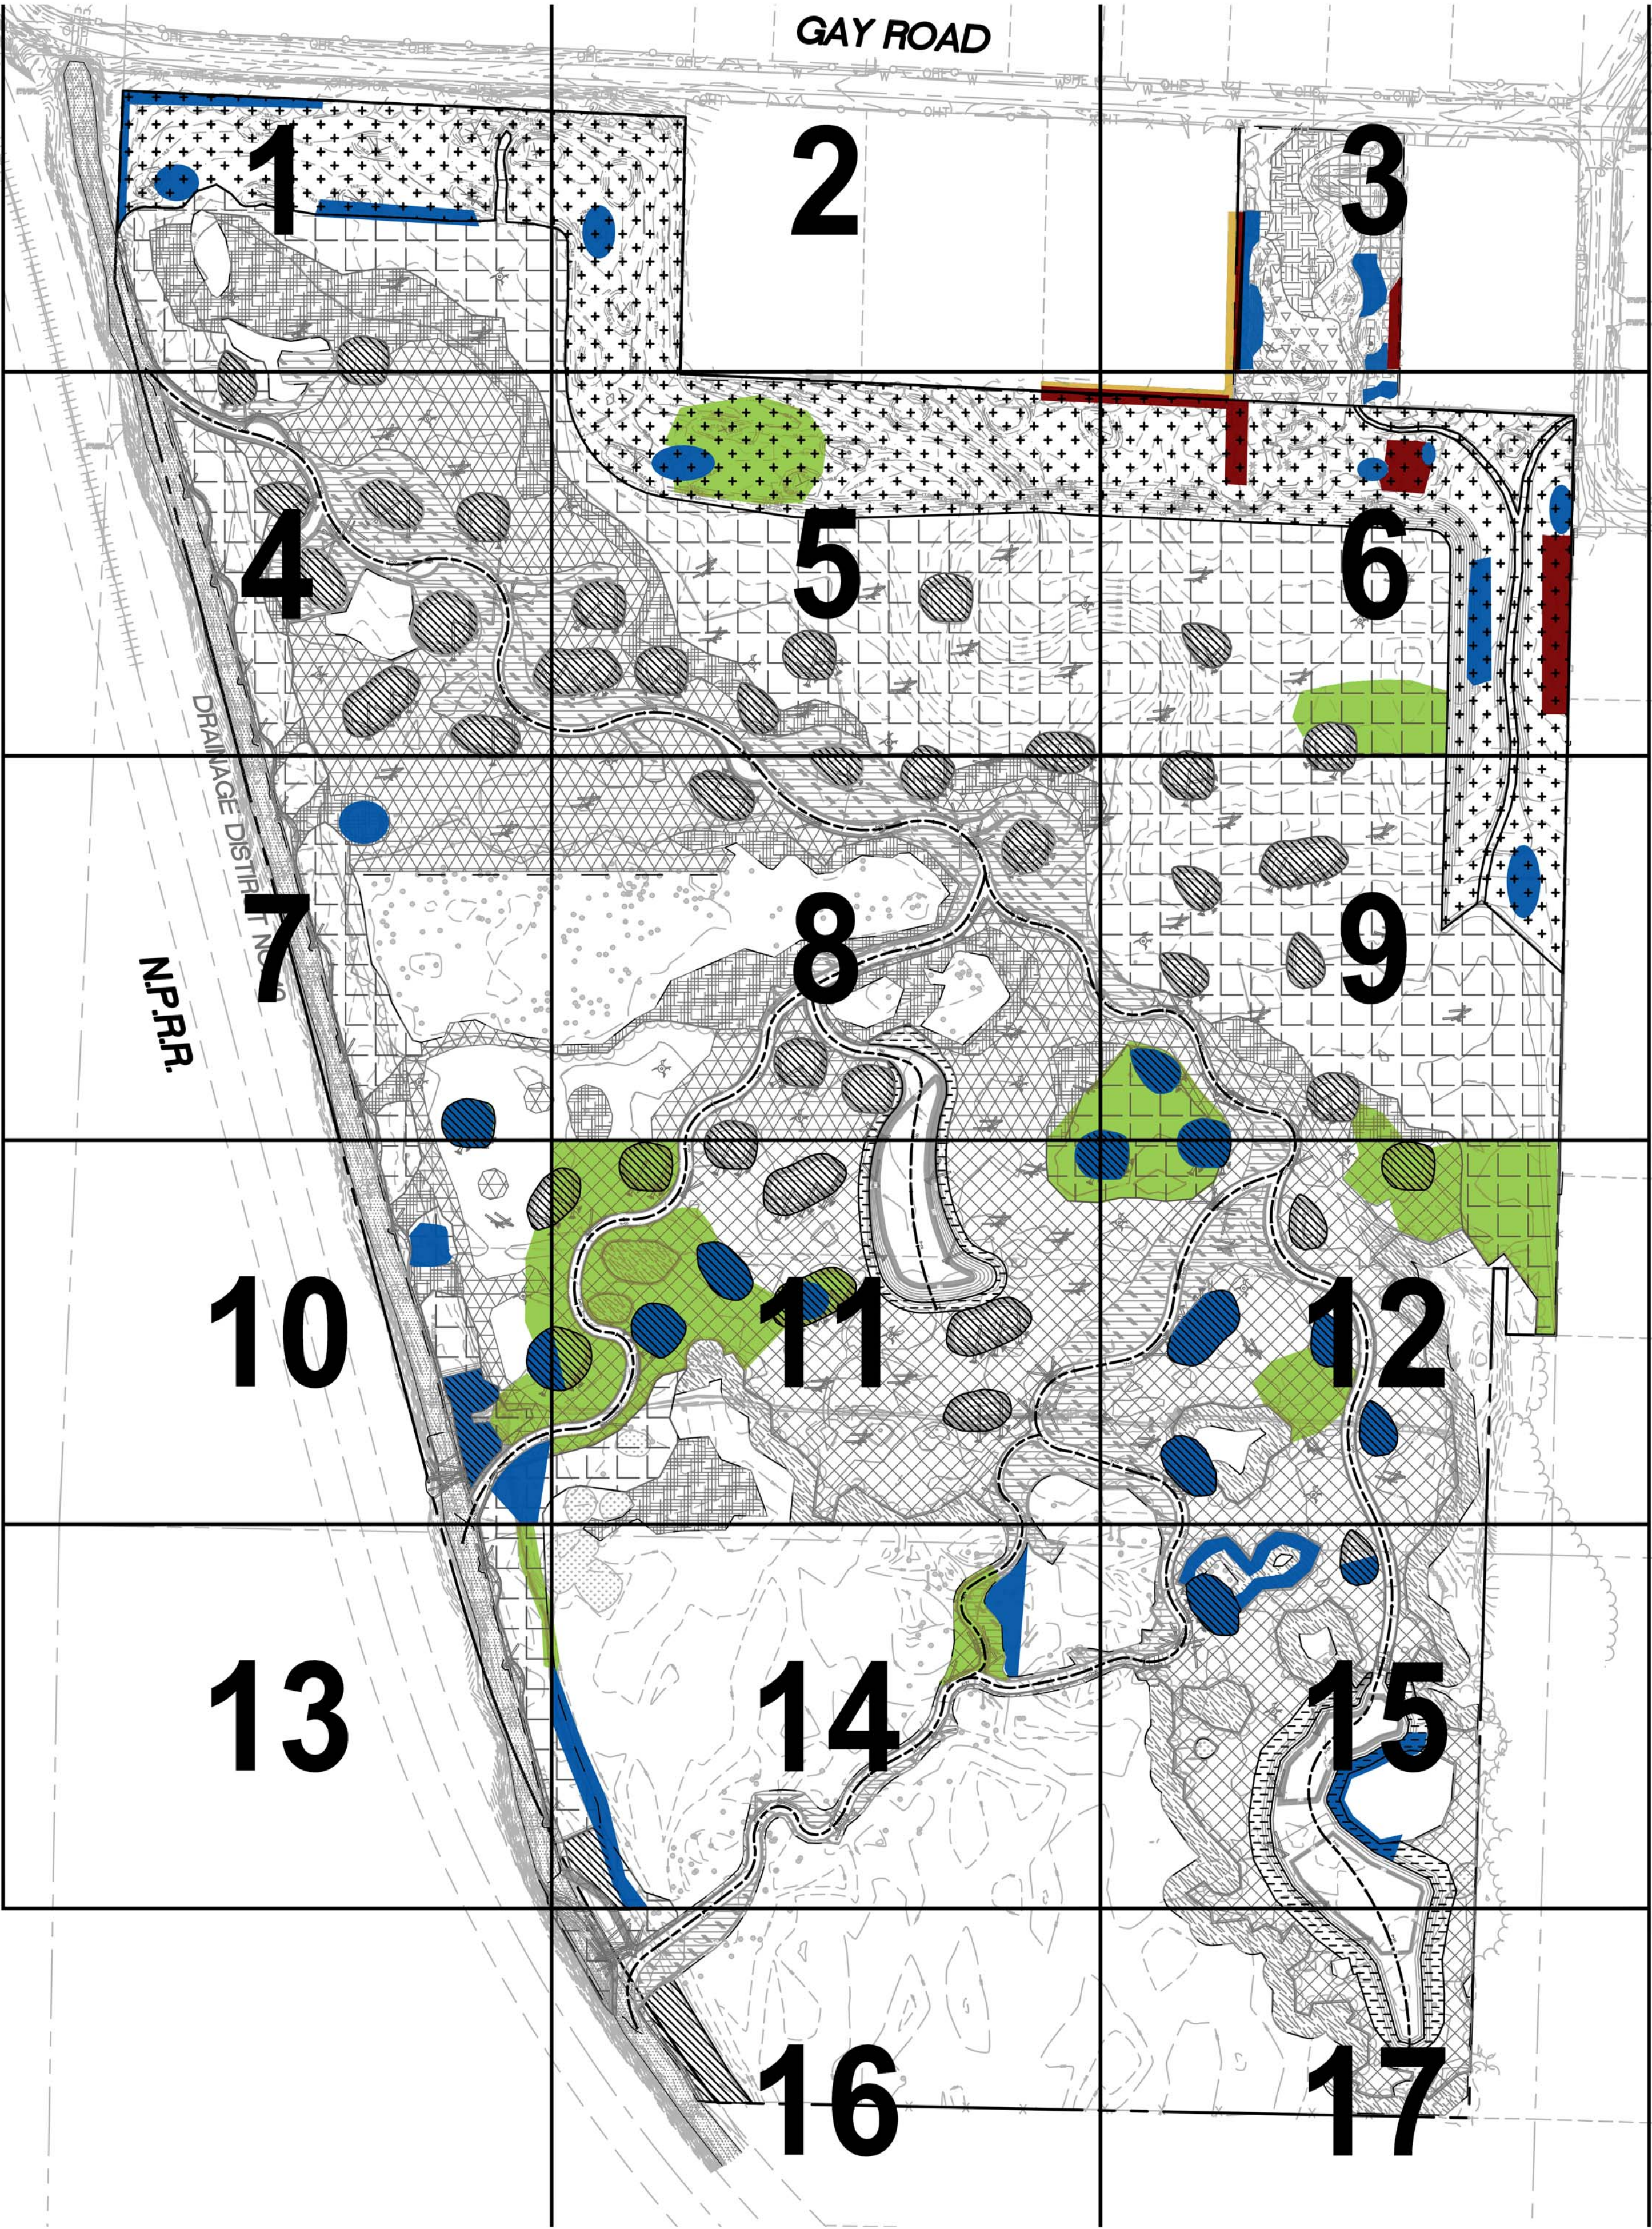


- Reed Canary Grass
- Himalayan Blackberry
- Convolvulus arvensis*
(Bindweed)
- Knotweed

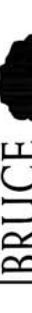

NOTES:
A) THIS LANDSCAPE PLANTING - COMPOSITE PLAN IS PROVIDED FOR REFERENCE ONLY AND DEPICTS KNOWN AREAS OF SIGNIFICANT INVASIVE GROWTH. INVASIVE SPECIES HAVE BEEN IDENTIFIED THROUGHOUT THE CONTRACT AREAS OF THE SITE IN SMALLER GROUPINGS OR INDIVIDUAL SHOOTS.
B) NOT IN CONTRACT AREAS WILL BE ASSESSED BY THE PORT'S STEWARDSHIP CONTRACTOR UNDER SEPARATE CONTRACT.
C) GRIDS '1' AND '5' CANNOT BE SPRAYED WITH GLYPHOSATE HERBICIDE UNTIL 2017.
D) SEE PROJECT SPECIFICATIONS FOR OTHER CRITERIA.

EP 6572 L3.0 SH 1 OF 1			UCCMS INVASIVE WEED CONTROL LANDSCAPE PLANTING - COMPOSITE			APPROVED:					 BRUCE DEES & ASSOCIATES LANDSCAPE ARCHITECTURE • PLANNING • DESIGN 1012 10TH AVE. SE. SUITE 1000 • TACOMA, WA 98402 • (253) 385-5841		 HERRERA		 Port of Tacoma P.O. BOX 1837 TACOMA, WA 98401 (253)385-5841			
CONT/CONS: 070692			TOWNSHIP: 20 N			RANGE: 3 E			SECTION: 14			CHECKED BY		DATE				
M. ID: 101181.01			DAT-HRZ: NAD83/07			VERT: MLLW			PRINTED BY: sjensen			Sep 20, 2017						
PHASE: BID SET			PARCEL: 0320141001(&1086)			DRAWING SCALE: 1" = 100'			PORT ADDRESS: ONE SITCUM PLAZA									
									TACOMA, WA 98401-1837									
												MARK: REVISION:			BY:		APPR: DATE:	