

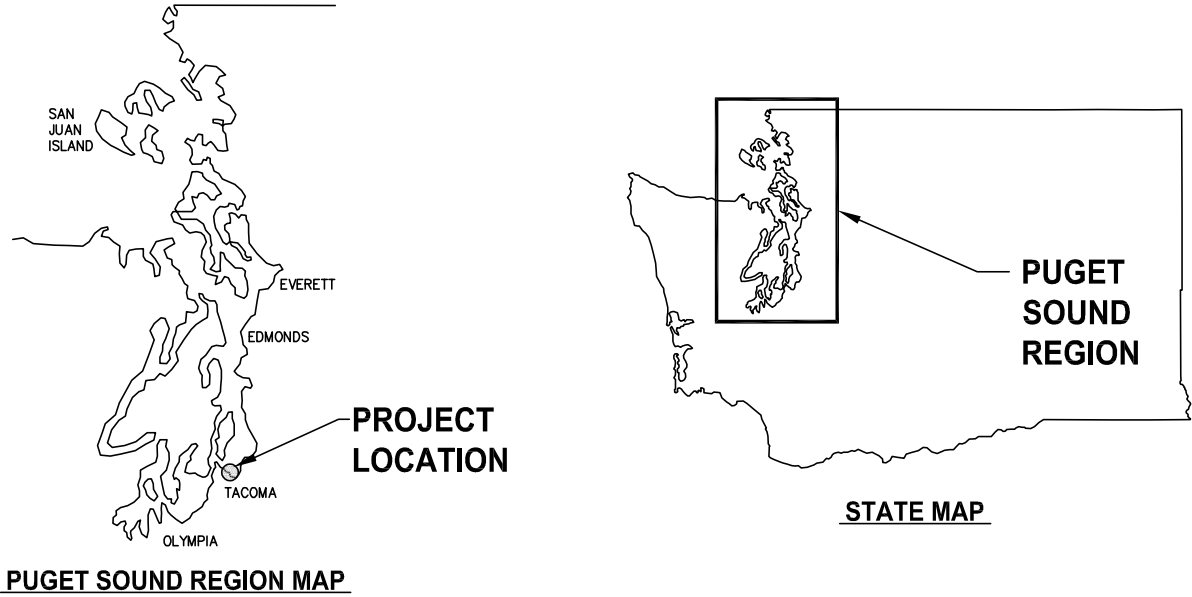


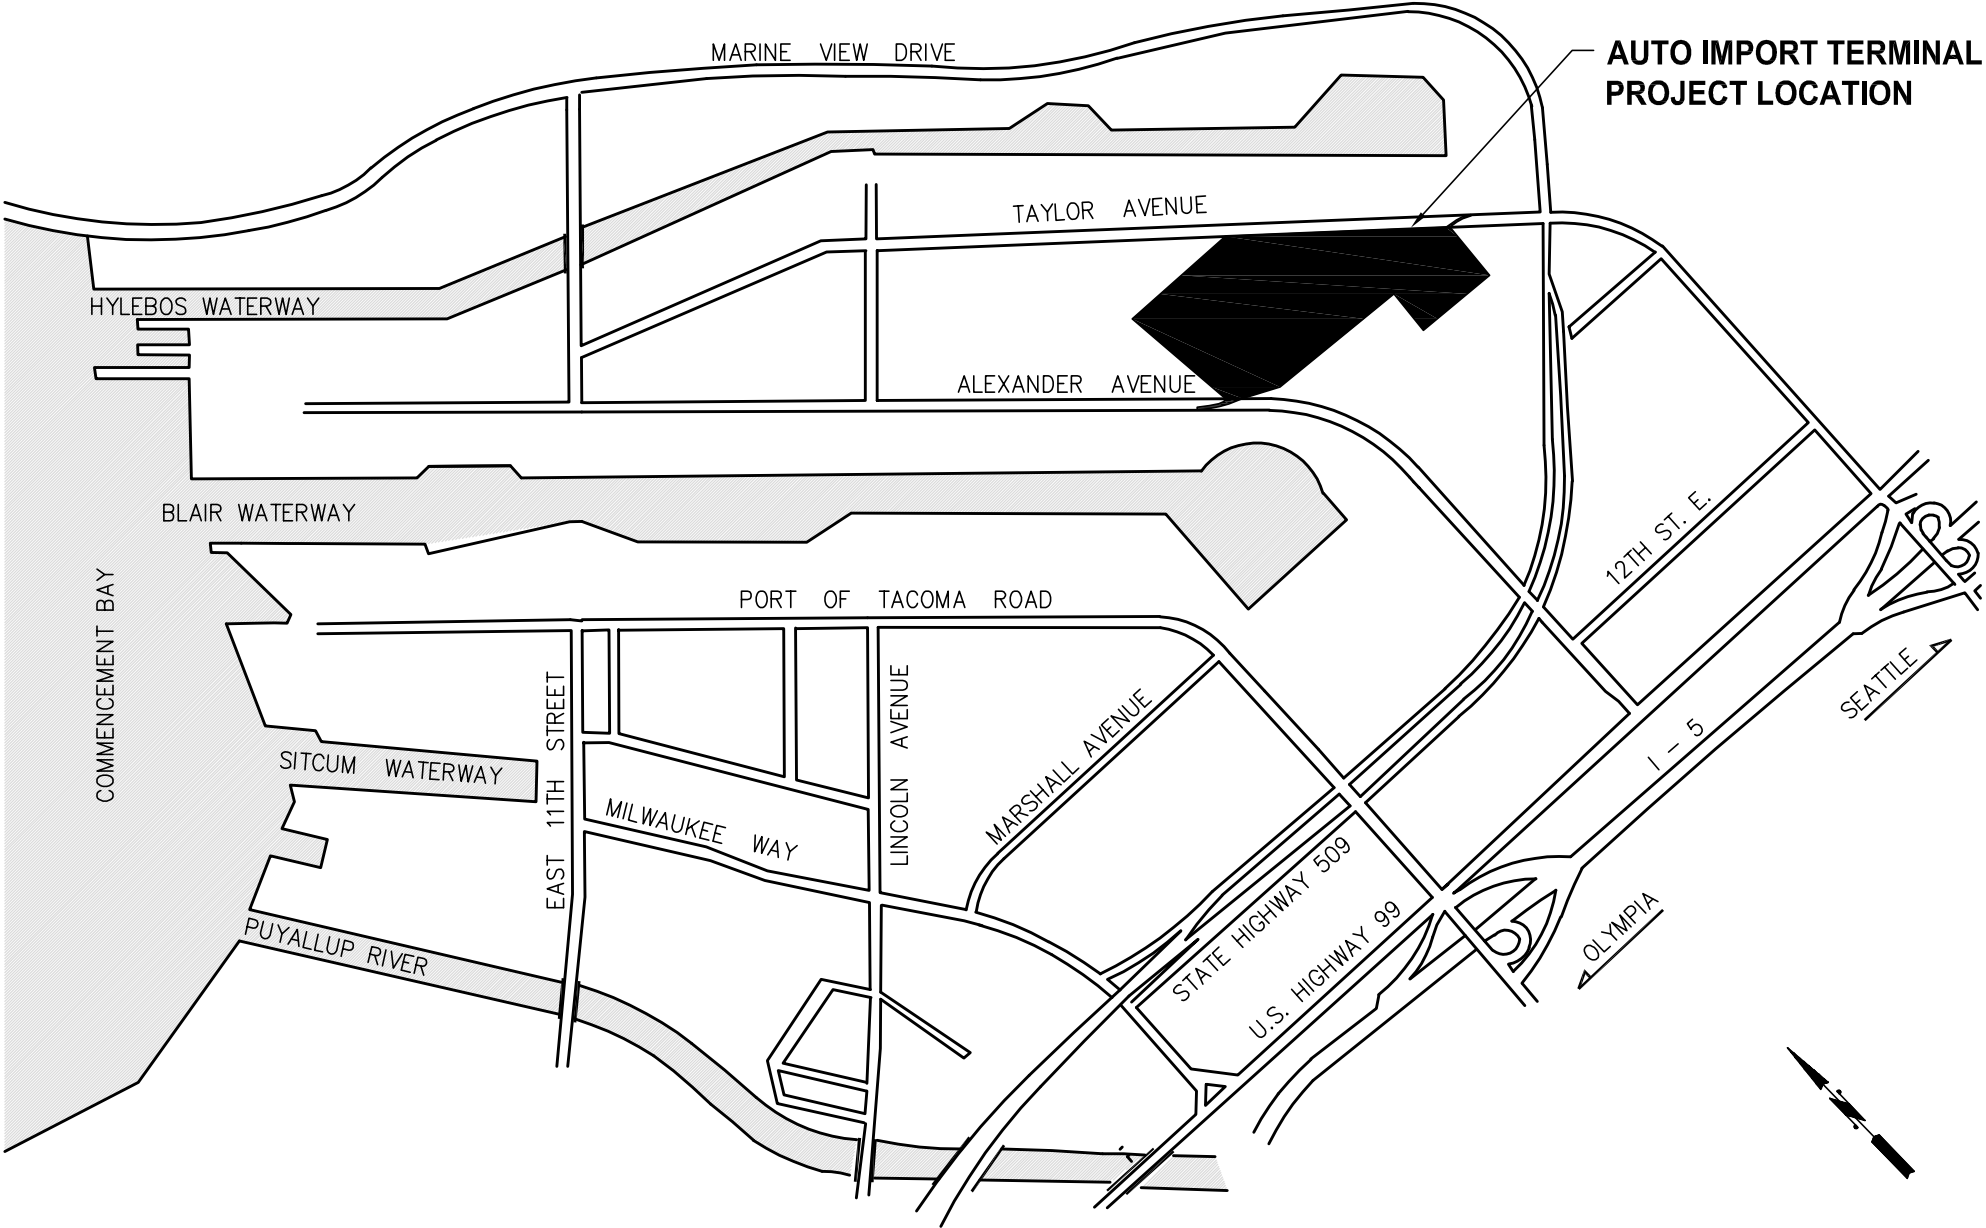

AUTO IMPORT TERMINAL
PROJECT LOCATION

PRELIMINARY - NOT FOR CONSTRUCTION

1 01 OF 10		PARCEL 77 AUTO IMPORT TERMINAL SEPA EXHIBIT				APPROVED:		OMB 1/10/2018		2407 North 31st Street, Suite 100 Tacoma, Washington 98407 (253) 396-0150 Fax (253) 396-0162 Part of Tacoma P.O. BOX 1837 TACOMA, WA 98401 (253)396-0484
		VICINITY MAP				CHECKED BY		DATE		
						DATE				
		CONTRACT/CONS: 070770		TOWNSHIP: 21N		RANGE: 3E		SECTION: 36		
M. ID: 201020.01		DAT-HRZ: W83-SF		VERT: PORT OF TACOMA		BM#		DATE		
PHASE: PRELIMINARY		PARCEL: MULTIPLE		DRAWING SCALE: AS SHOWN		PORT ADDRESS: ONE SITCUM PLAZA		DATE		
				TACOMA WA, 98401-1837				DATE		
								DATE		
								DATE		
		</								

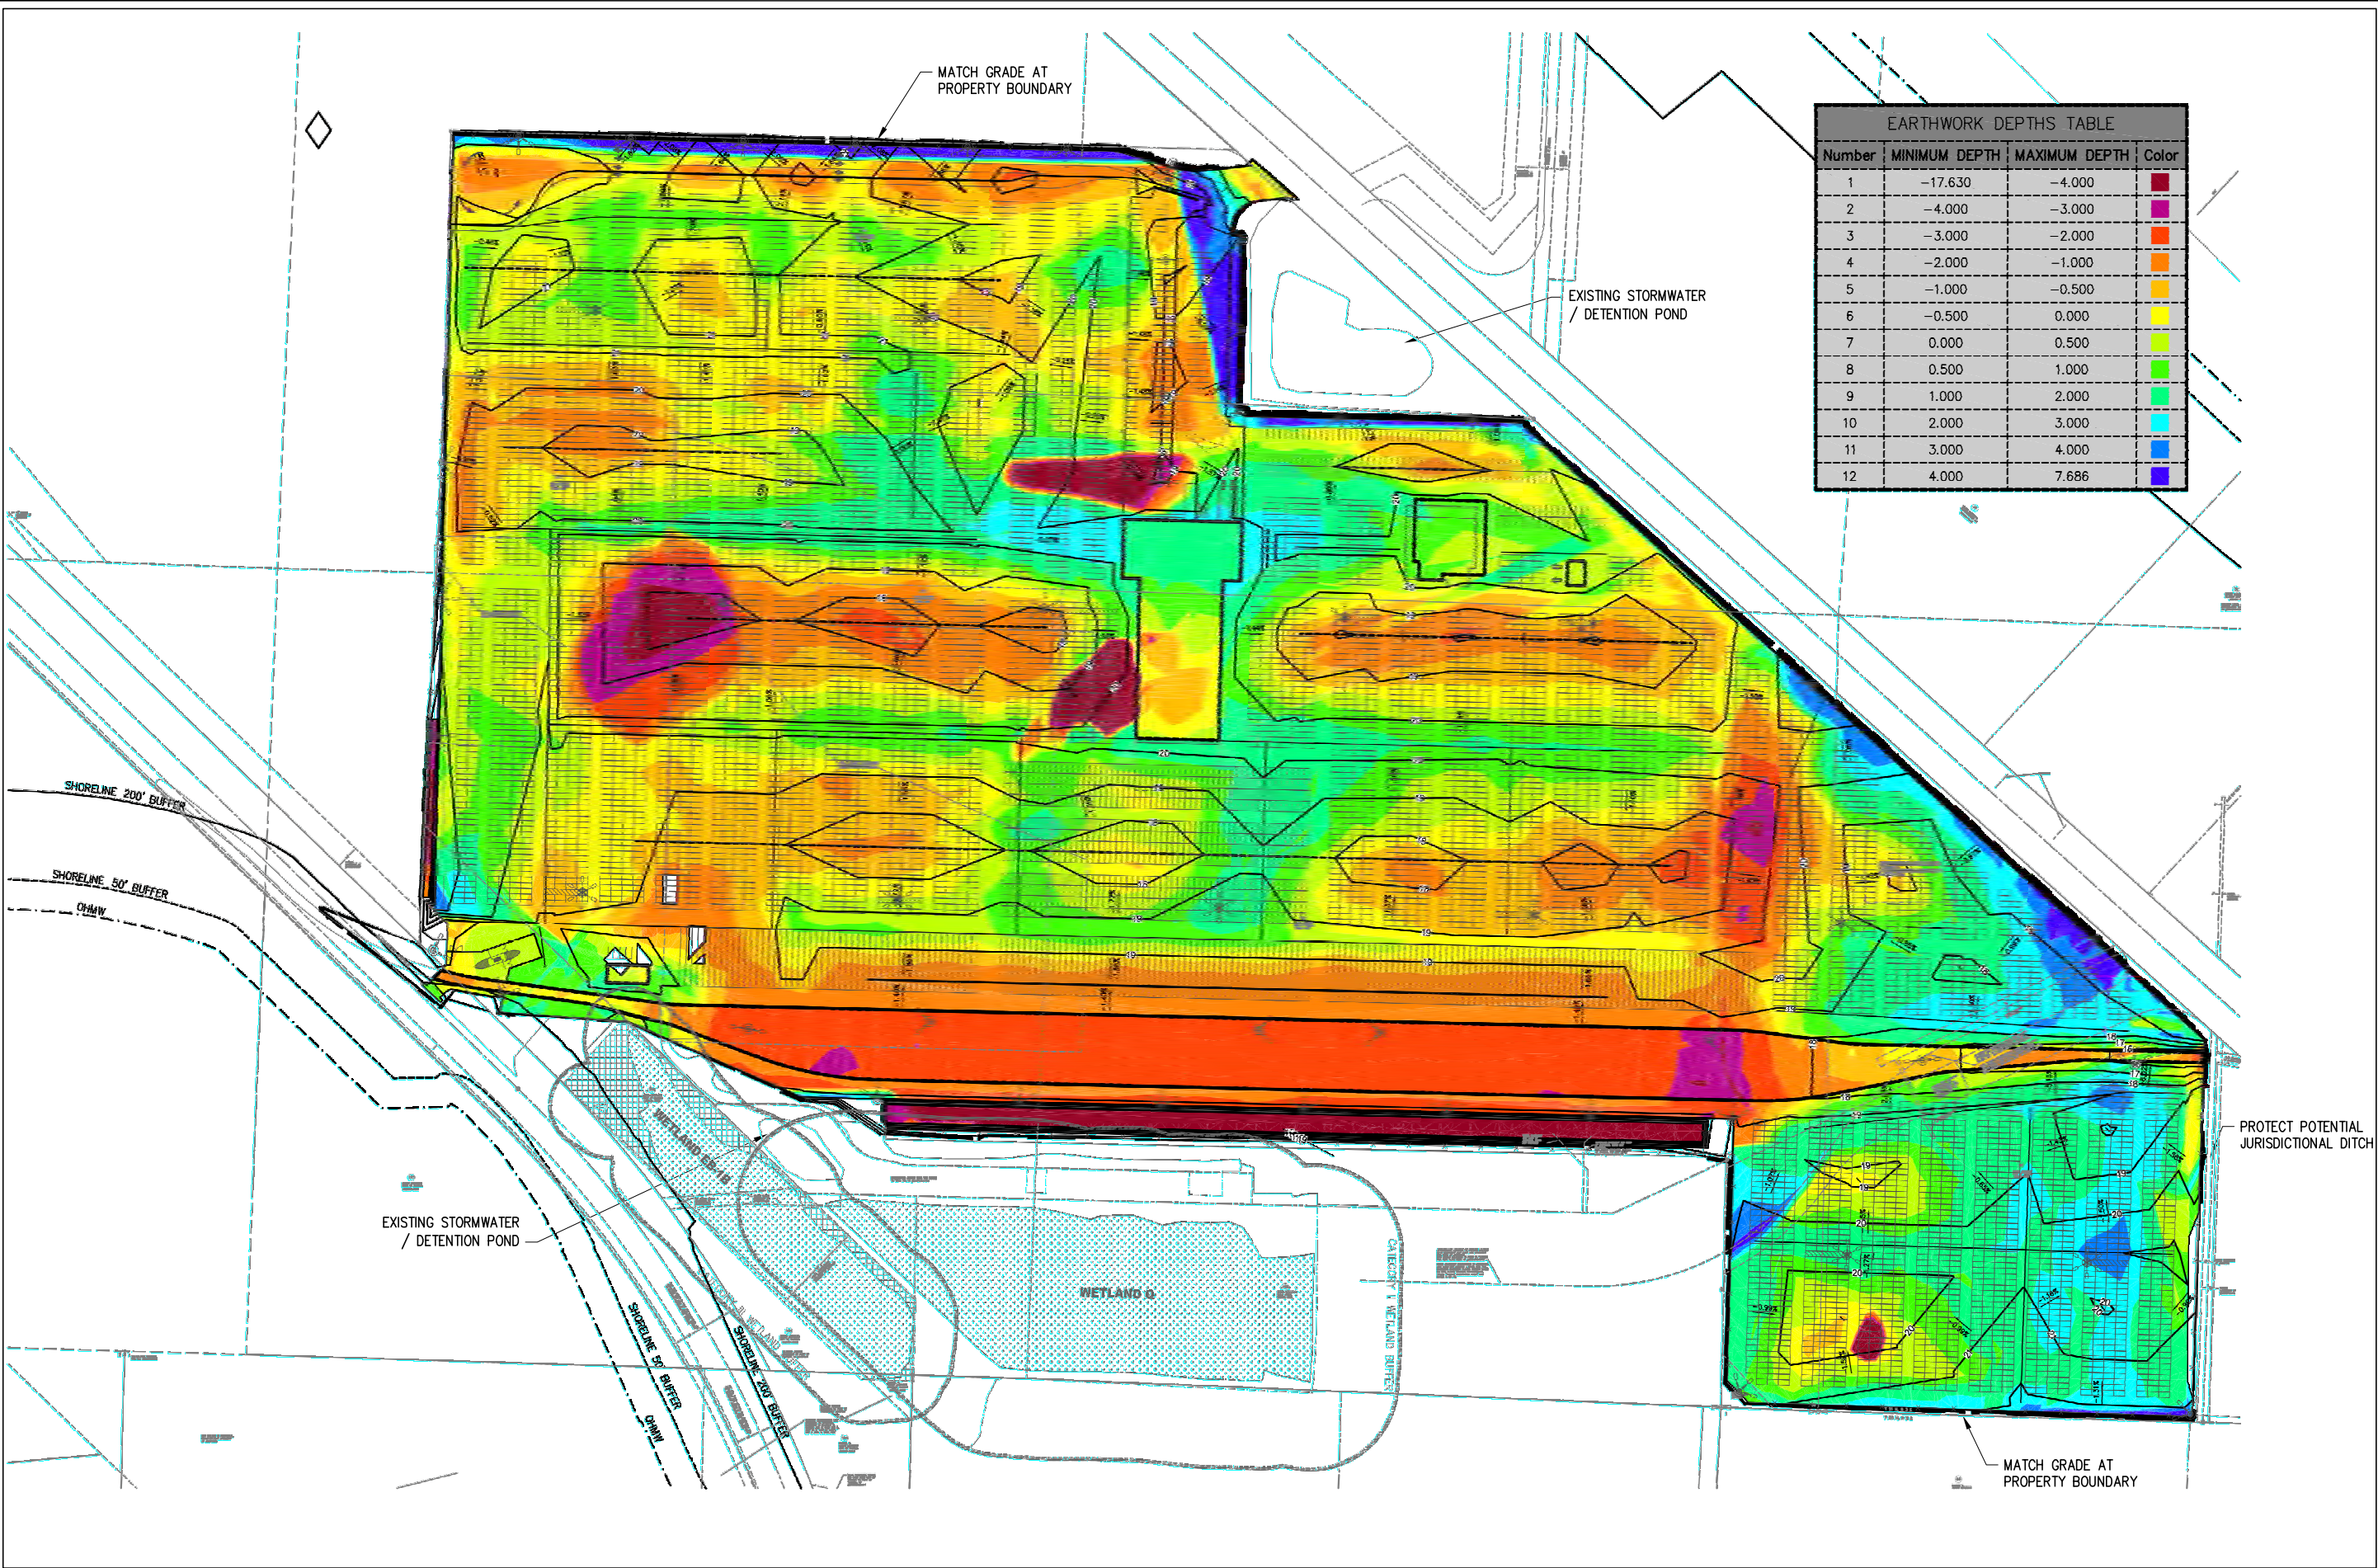

EARTHWORK DEPTHS TABLE			
Number	MINIMUM DEPTH	MAXIMUM DEPTH	Color
1	-17.630	-4.000	Dark Purple
2	-4.000	-3.000	Purple
3	-3.000	-2.000	Dark Blue
4	-2.000	-1.000	Blue
5	-1.000	-0.500	Light Blue
6	-0.500	0.000	Very Light Blue
7	0.000	0.500	White
8	0.500	1.000	Light Yellow
9	1.000	2.000	Yellow
10	2.000	3.000	Orange
11	3.000	4.000	Red
12	4.000	7.686	Dark Red

MATCH GRADE AT
PROPERTY BOUNDARY

PRELIMINARY - NOT FOR CONSTRUCTION

5

OF 10

CONT/CONS: 070770
M. ID: 201020.01
PHASE: PRELIMINARY

PARCEL 77 AUTO IMPORT TERMINAL
SEPA EXHIBIT

GRADING PLAN
RANGE: 3E
SECTION: 36
TOWNSHIP: 21N
DATE-HRZ: W83-SF
PORT OF TACOMA BM#
PARCEL: MULTIPLE
DRAWING SCALE: AS SHOWN

APPROVED:

CMB 1/10/2018
CHECKED BY: DATE
SWK 1/10/2018
DIRECTOR ENG. DATE: skingsley Jan 12, 2018
PRINTED BY: PORT ADDRESS: ONE SITCUM PLAZA
TACOMA WA, 98401-1837

kpff

Port of Tacoma

2407 North 31st Street, Suite 100
Tacoma, Washington 98407
(253) 396-0150 Fax (253) 396-0162

MARK: REVISION: BY: APPR: DATE:


1/10/2018

1/10/2018

skingsley Jan 12, 2018

ONE SITCUM PLAZA

TACOMA WA, 98401-1837

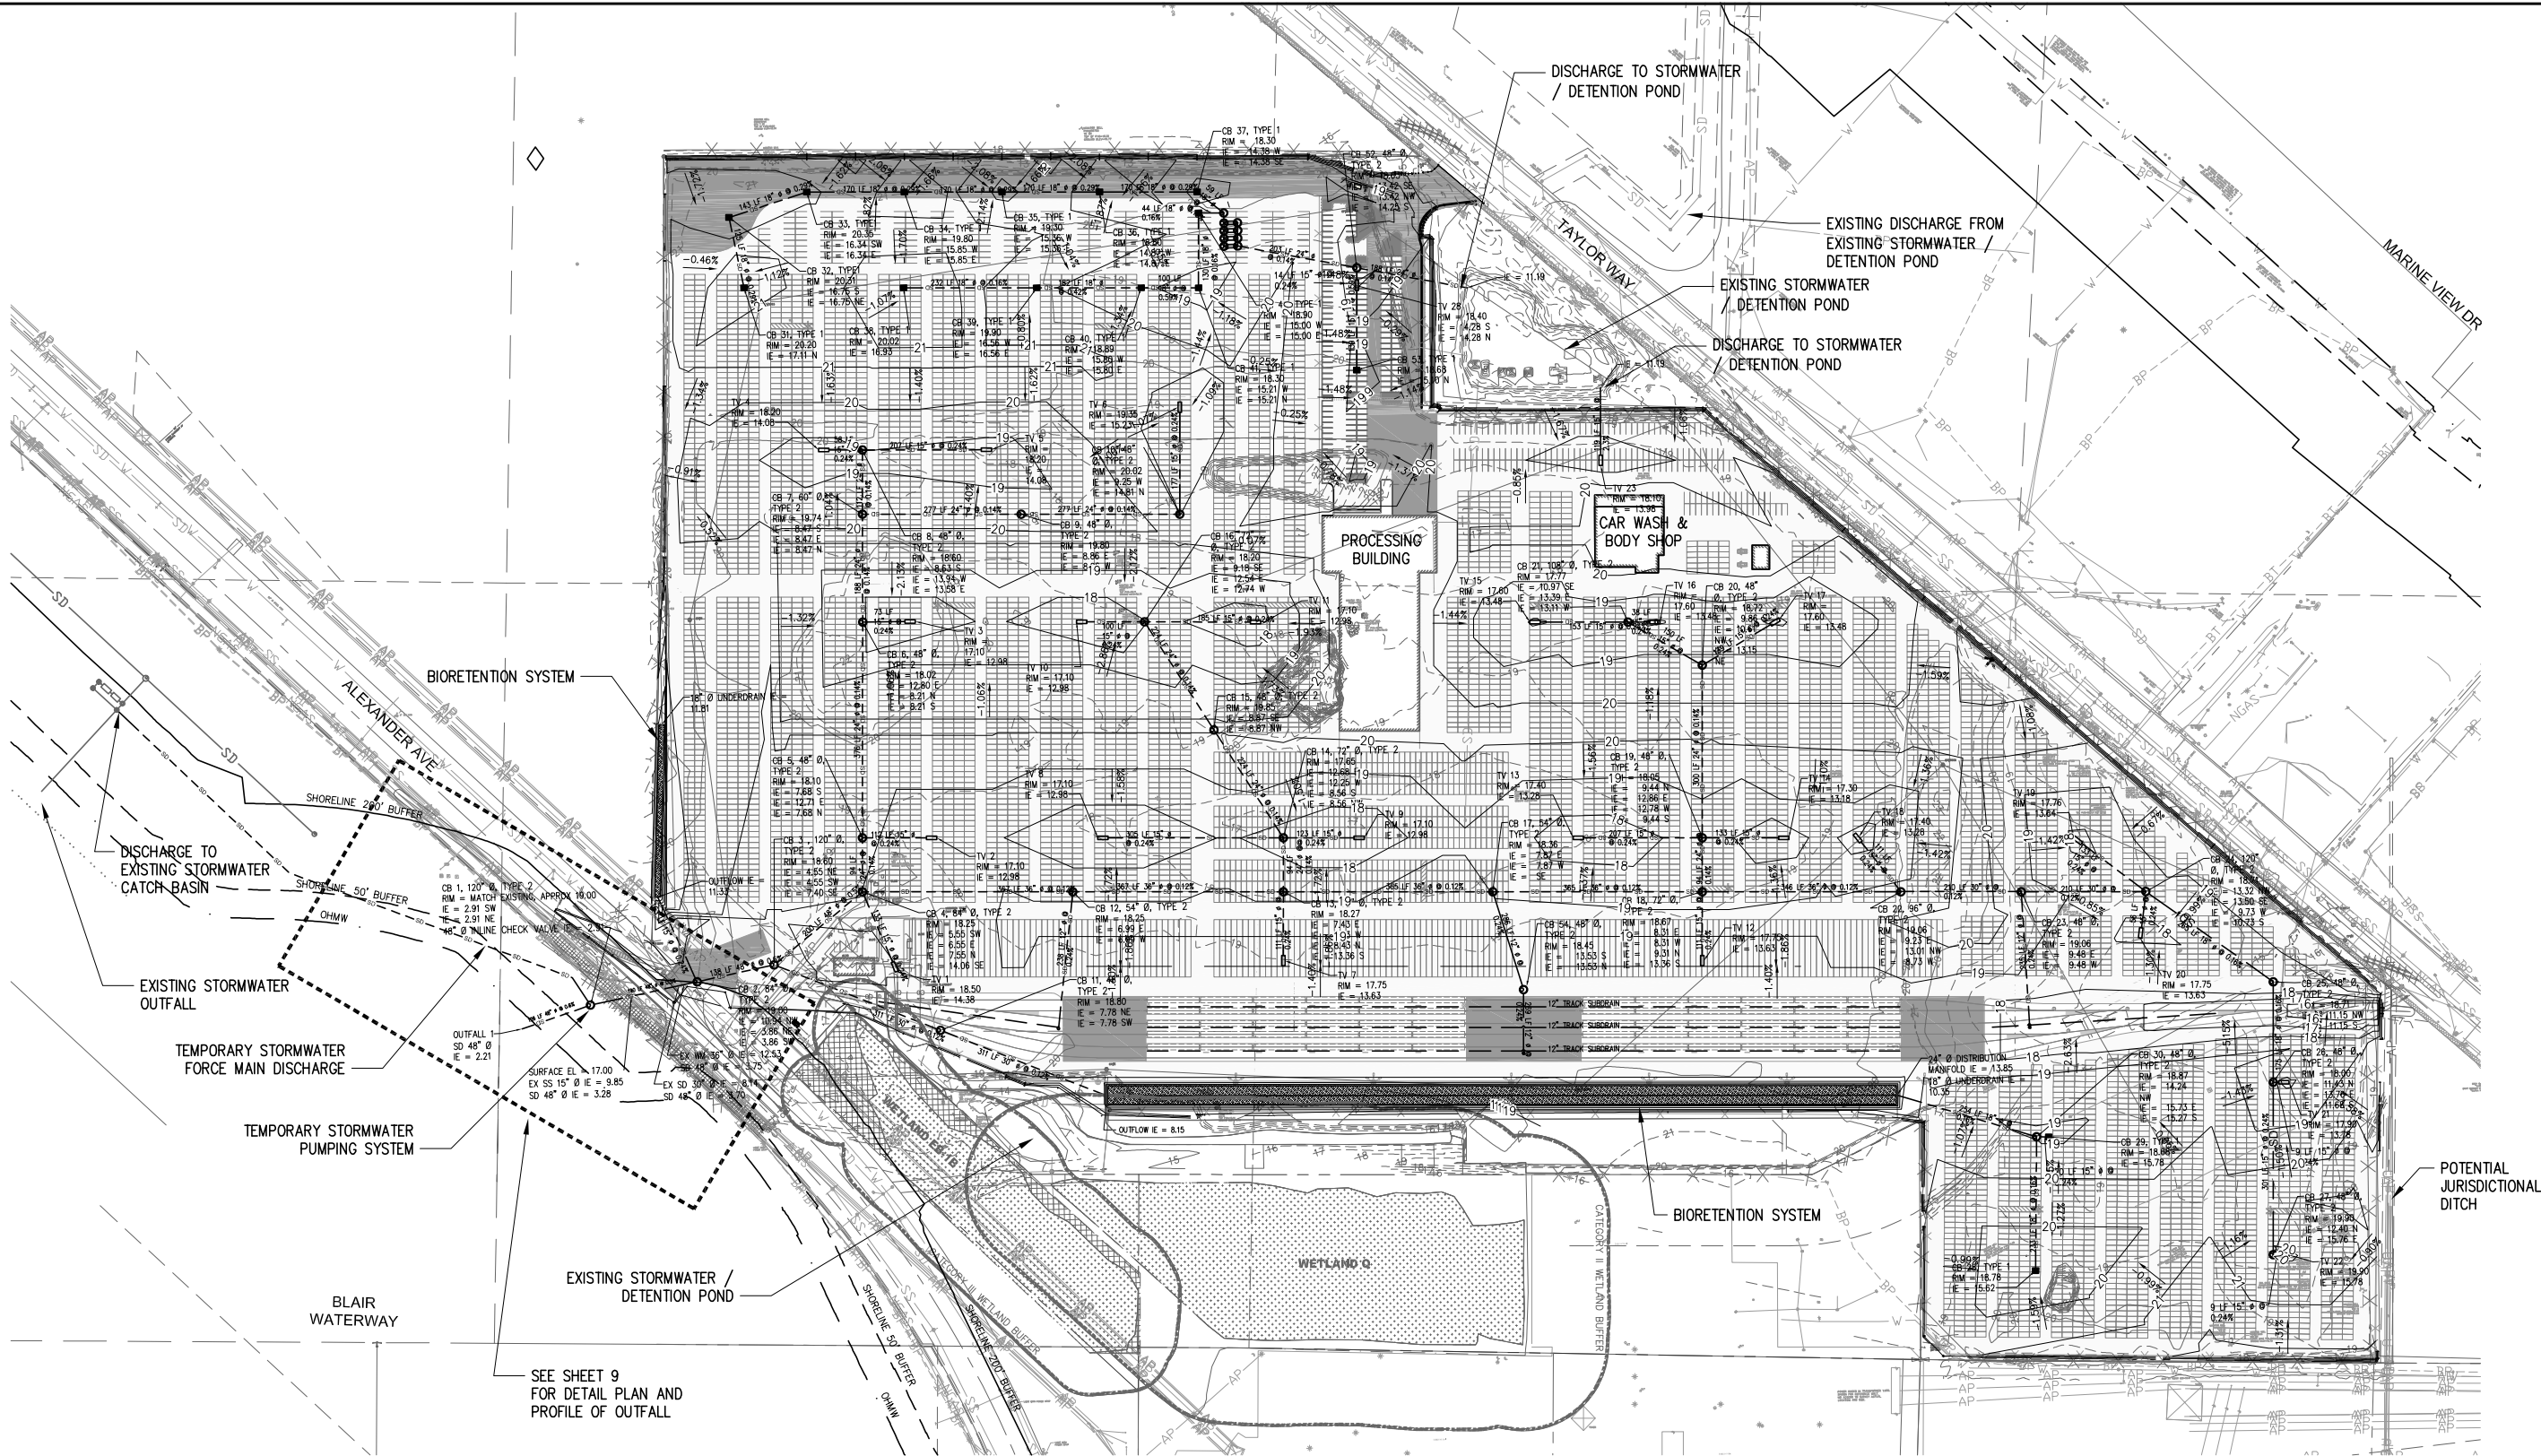

DRAINAGE PLAN
1" = 150'

LEGEND


- EXISTING CONTOUR
- PROPOSED GRADING
- PROPERTY LINE
- PROPOSED FENCELINE
- STORMDRAIN LINE
- CATCHBASIN, WSDOT, TYPE 1
- CATCHBASIN WSDOT, TYPE 2
- TREATMENT VAULT
- TRACK SUBDRAIN

06 OF 10

PRELIMINARY - NOT FOR CONSTRUCTION

0 150 300 450
SCALE IN FEET


6										PARCEL 77 AUTO IMPORT TERMINAL SEPA EXHIBIT										APPROVED:										CMB 1/10/2018										CHECKED BY DATE										2407 North 31st Street, Suite 100 Tacoma, Washington 98407 (253) 396-0150 Fax (253) 396-0162										 Port of Tacoma P.O. BOX 1837 TACOMA, WA 98401 253383-6844																			
06 OF 10										DRAINAGE PLAN										DIRECTOR ENG. DATE										SWK 1/10/2018										PROJ. ENGR DATE																				MARK: REVISION: BY: APPR: DATE:																			
CONT/CONS: 070770										TOWNSHIP: 21N RANGE: 3E SECTION: 36										PRINTED BY: skingsley Jan 12, 2018	
M. ID: 201020.01										DAT-HRZ: W83-SF VERT: PORT OF TACOMA BM#										PORT ADDRESS: ONE SITCUM PLAZA	
PHASE: PRELIMINARY										PARCEL: MULTIPLE										DRAWING SCALE: AS SHOWN										TACOMA WA, 98401-1837	

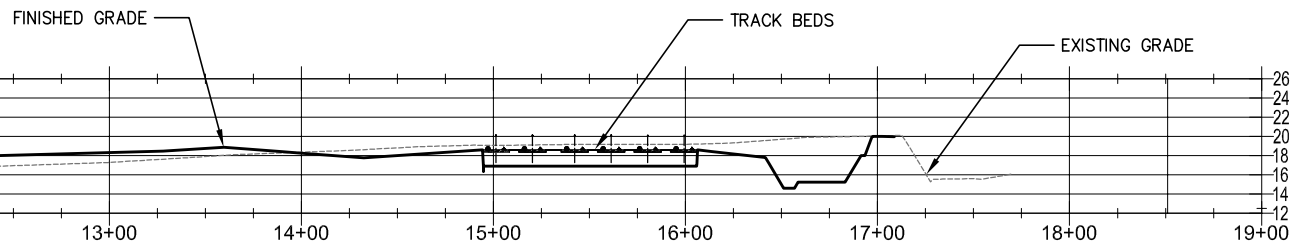


MATCH LINE STA: 14+00
SEE E-W SITE SECTION/GD8

7										PARCEL 77 AUTO IMPORT TERMINAL SEPA EXHIBIT										APPROVED: CMB 1/10/2018										kpff										2407 North 31st Street, Suite 100 Tacoma, Washington 98401 (253) 386-0150 T6N 25E 386-0152										Part of Tacoma										P.O. BOX 1877 TACOMA, WA 98401 (253)386-0441																																							
07 OF 10										CROSS SECTIONS										DIRECTOR ENG. DATE										PROJ. ENGR DATE										MARK:										REVISION:										BY:										DATE:																													
CON/CONS: 070770										TOWNSHIP: 21N										RANGE: 3E										SECTION: 36										PRINTED BY: skingsley										Jan 11, 2018	
M. ID: 201020.01										DAT-HRZ: W83-SF										VERT:										PORT OF TACOMA BM#										PORT ADDRESS: ONE SITCUM PLAZA	
PHASE: PRELIMINARY										PARCEL: MULTIPLE										DRAWING SCALE: AS SHOWN										TACOMA WA, 98401-1837	


THIS DRAWING IS THE PROPERTY OF THE PORT OF TACOMA AND SHALL NOT BE USED ON OTHER WORK, DISCLOSED, COPIED, IN WHOLE OR IN PART, WITHOUT WRITTEN PERMISSION

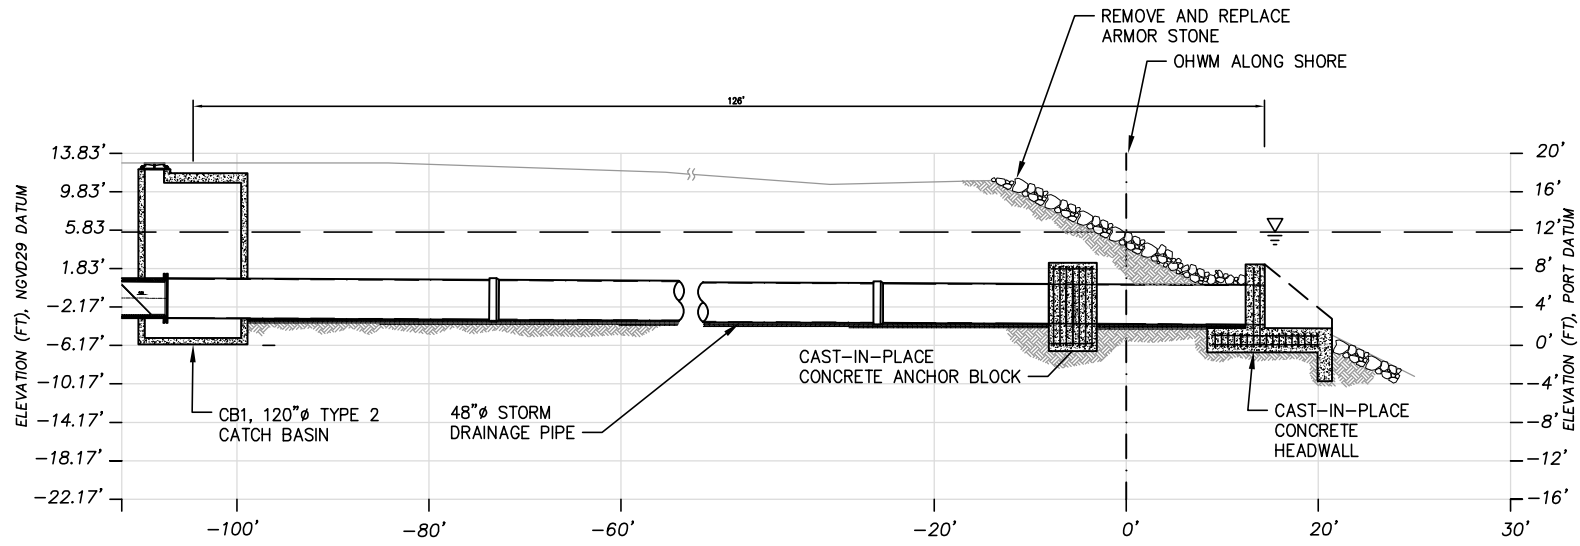


**BLAIR WATERWAY
OUTFALL PROFILE**
1" = 10'

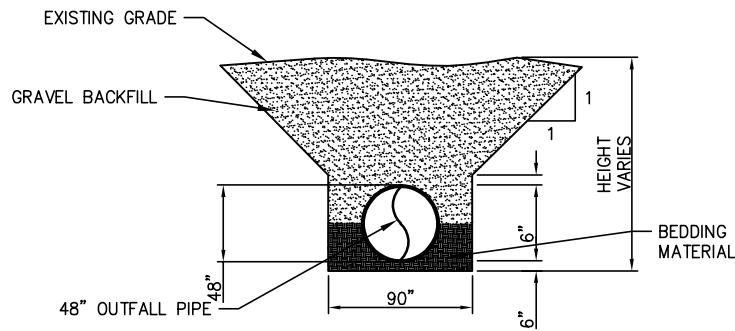

**TYPICAL TRENCH SECTION
OUTFALL PIPE**
1" = 5'

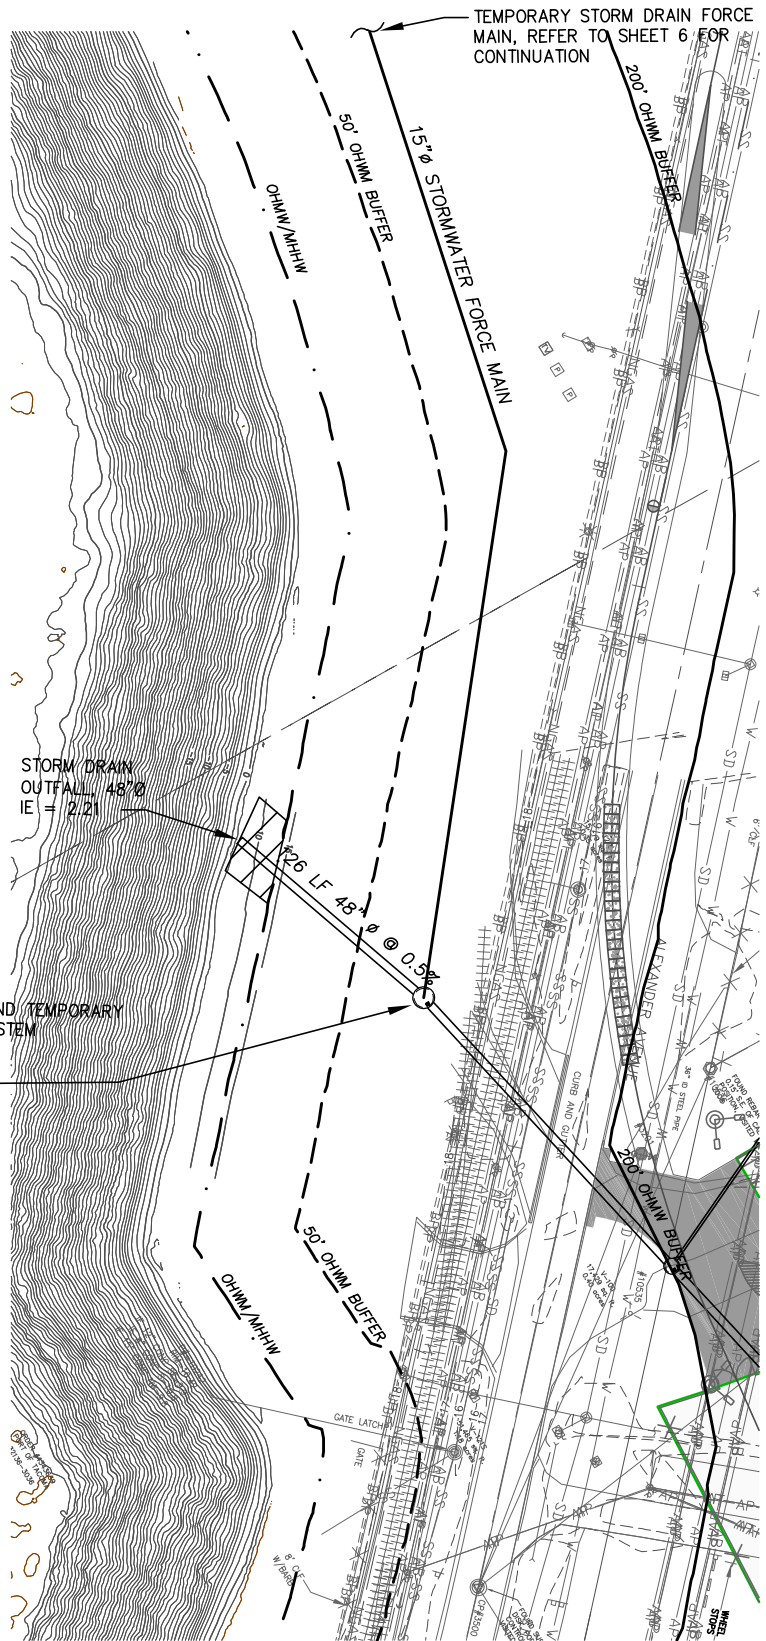

SITE PLAN
1" = 50'

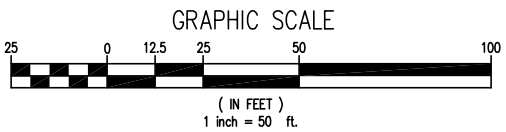

LEGEND

- STORM DRAINAGE PIPE
- CATCH BASIN
- 1 FT BATHYMETRY
- OHWM/MHHW
- 50' OHWM BUFFER
- AREA OF DISTURBANCE

**EARTHWORK BELOW
OHWM/MHHW**

	SF	CY
EXCAVATION		41
GRAVEL BACKFILL		34
BEDDING		12
ARMOR STONE REMOVAL	920	102
ARMOR STONE REPLACEMENT	760	84
CONCRETE FILL	160	18

PRELIMINARY - NOT FOR CONSTRUCTION



2407 North 31st Street, Suite 100
Tacoma, Washington 98407
(253) 396-0150 Fax (253) 396-0151



1229' OHWM

APPROVED:

CMB 1/10/2018
CHECKED BY: DATE

SWK 1/10/2018
PROJ. ENGR DATE

skingsley Jan 12, 2018
PRINTED BY: DATE

ONE SITCUM PLAZA
PORT ADDRESS: DATE

TACOMA, WA, 98401-1837
DRAWING SCALE: AS SHOWN

PARCEL 77 AUTO IMPORT TERMINAL
SEPA EXHIBIT
BLAIR WATERWAY OUTFALL
PLAN AND PROFILE

9 OF 10

CONT/CONS: 070770
M. ID: 201020.01
PHASE: PRELIMINARY

TOWNSHIP: 21N
RANGE: 3E
SECTION: 36
PORT OF TACOMA BM #
DATE-HRZ: W83-SF
PARCEL: MULTIPLE

